

- NOTES:
- A- 2" MEDIUM TEXTURE TYPE 1-1 RI SPEC. M.03.01 BITUMINOUS CONCRETE
 - B- 3" MEDIUM BINDER RI SPEC. M.03.01 BITUMINOUS CONCRETE
 - C- 2" CRUSHED GRAVEL BASE COURSE SURFACE
 - D- 14" GRAVEL BORROW BASE COURSE
 - E- 2" BITUMINOUS CONCRETE DENSE TEXTURE
 - F- 6" GRAVEL BORROW
 - G- SLOPE = .03 FT./FT.

FIGURE 11.1
TOWN OF CHARLESTOWN
TYPICAL STREET CROSS SECTION
 NOT TO SCALE

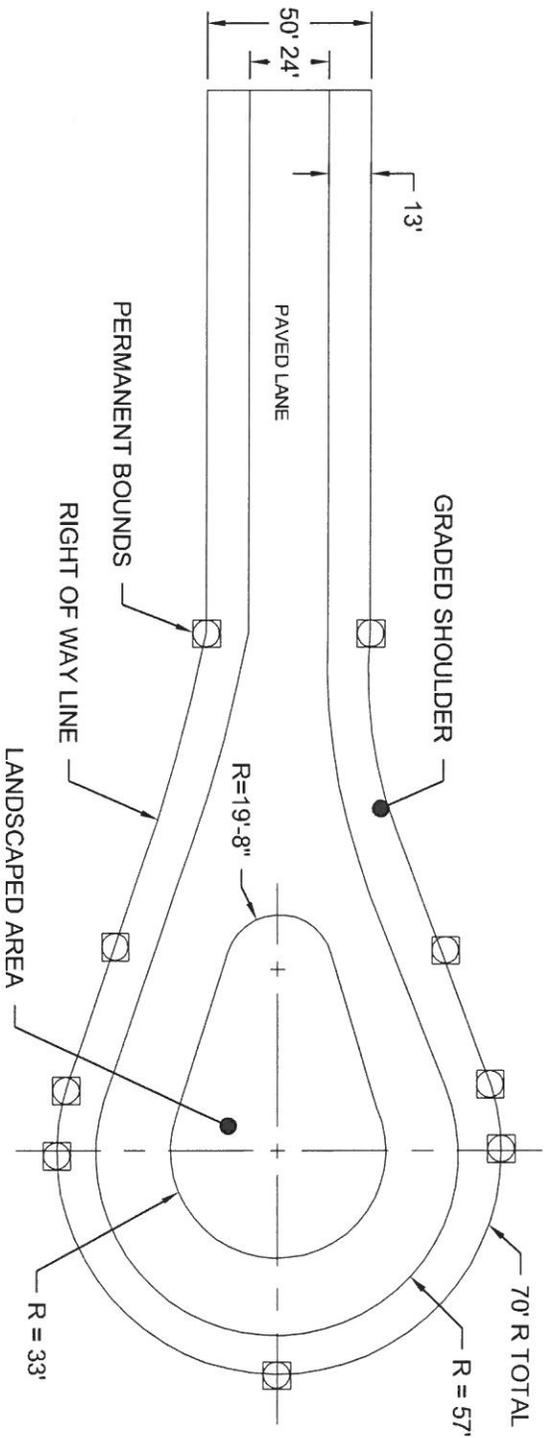


FIGURE 11.2
TOWN OF CHARLESTOWN
PERMANENT CUL-DE-SAC DETAIL
 NOT TO SCALE

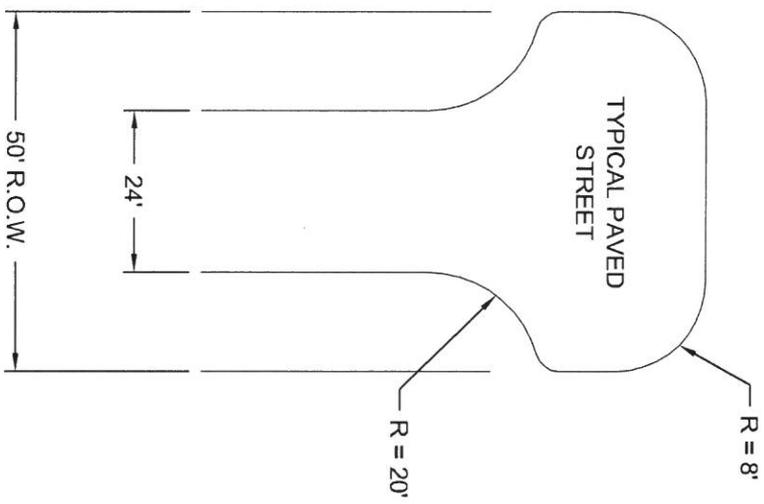


FIGURE 11.3a
TEMPORARY TURN-AROUND DETAIL
NOT TO SCALE

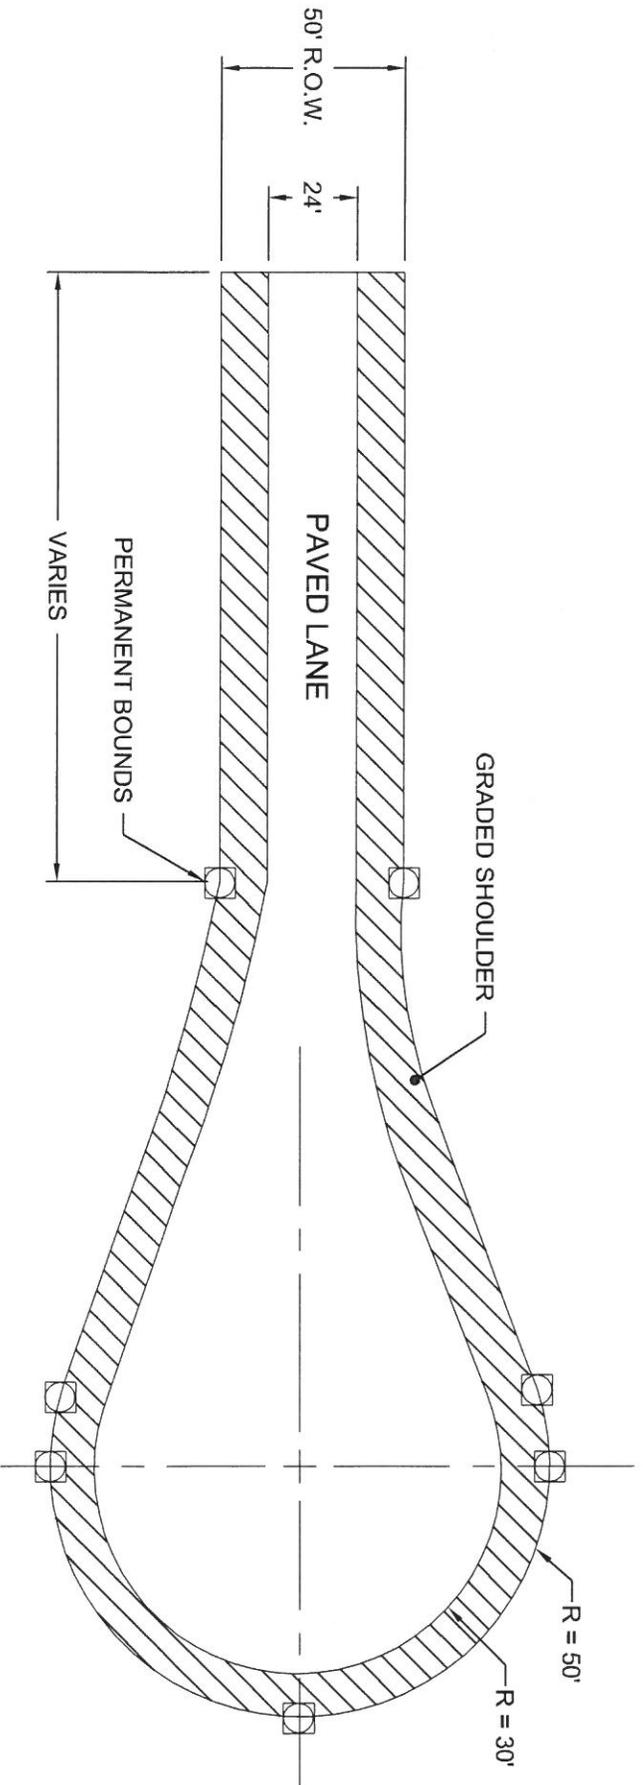


FIGURE 11.3b
TOWN OF CHARLESTOWN
TEMPORARY CUL-DE-SAC DETAIL
 NOT TO SCALE

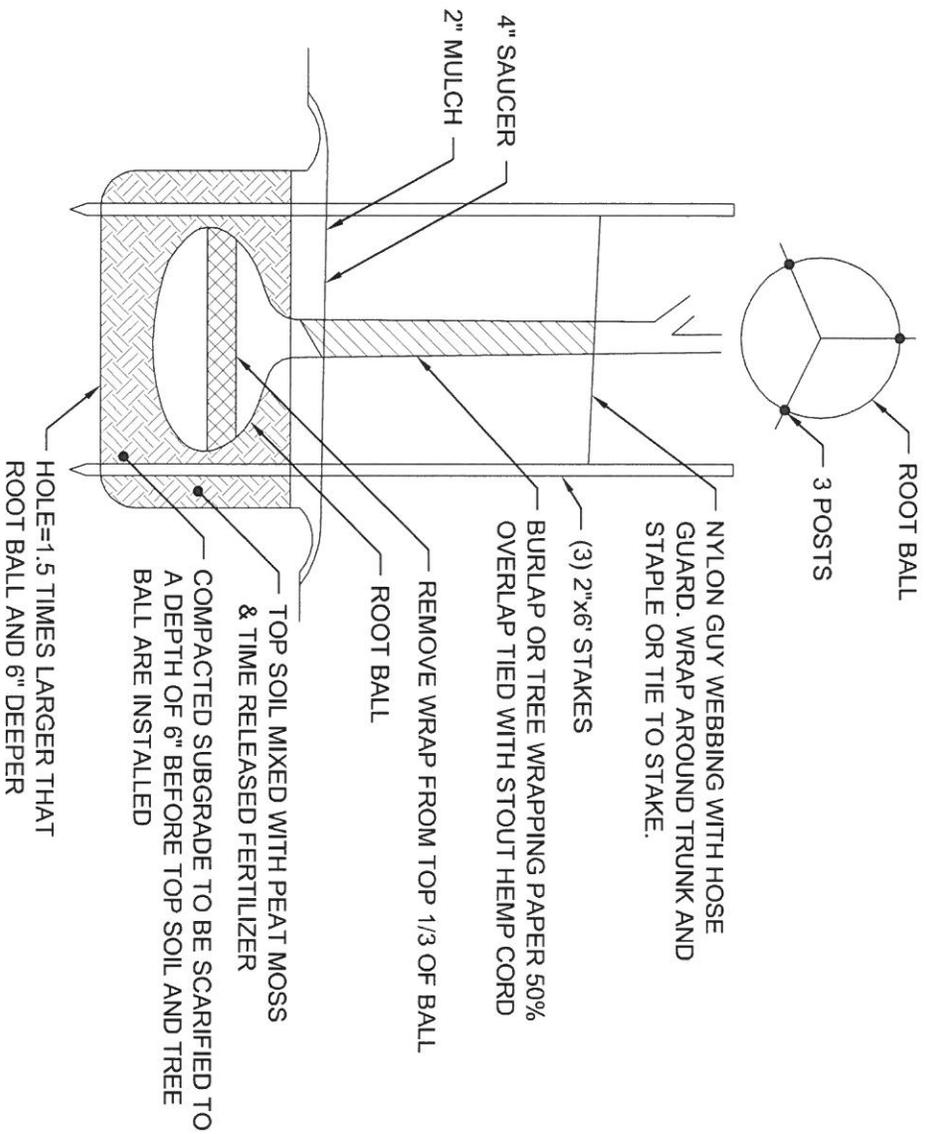


FIGURE 11.4
TOWN OF CHARLESTOWN
TREE PLANTING

NOT TO SCALE

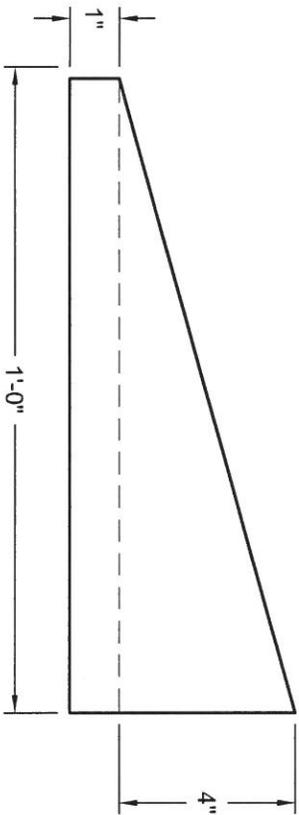


FIGURE 12.1
TOWN OF CHARLESTOWN
CAPE COD STREET BERM TYPICAL SECTION

NOT TO SCALE

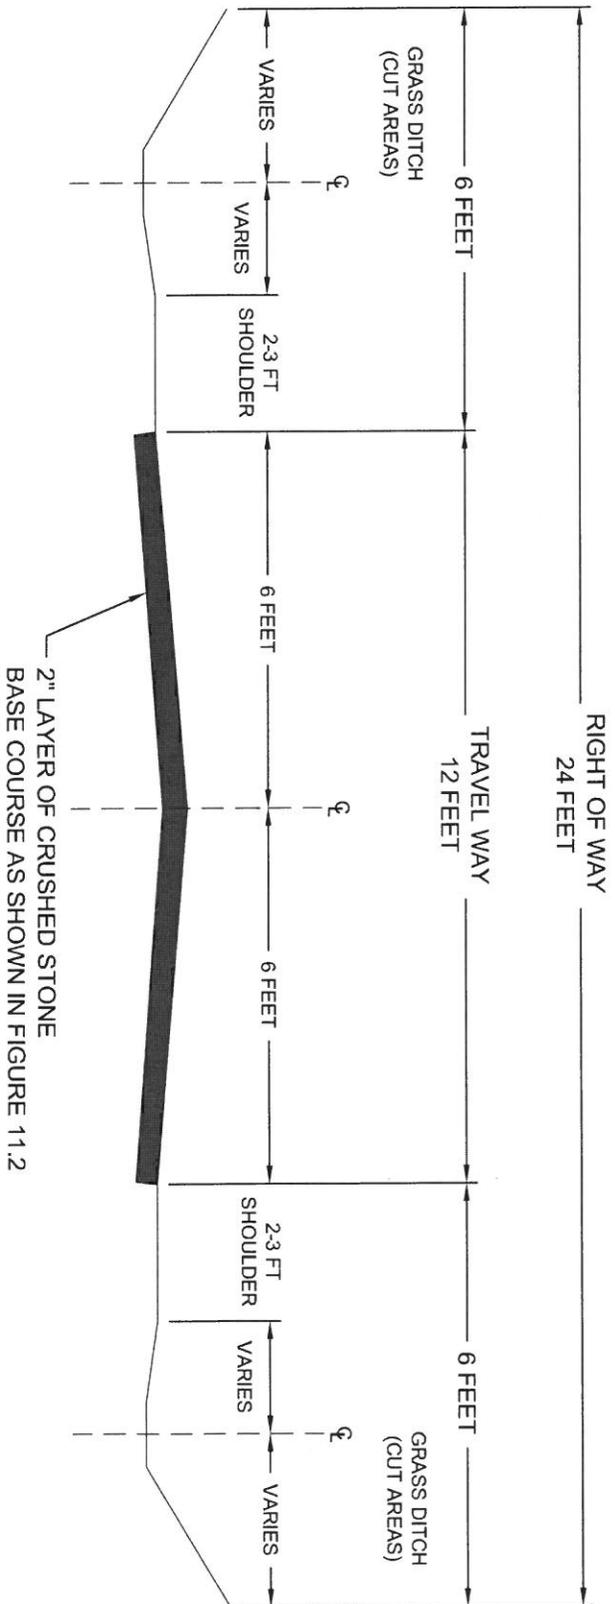


FIGURE 12.2
TOWN OF CHARLESTOWN
TYPICAL STREET CROSS SECTION COMMON PRIVATE WAY
 NOT TO SCALE